



MOLLY McGUIRES

APEX HOME REMODELING		APEX HOME REMODELING	
1348 W. 18TH. AVENUE, OSHKOSH, WI 54802		1348 W. 18TH. AVENUE, OSHKOSH, WI 54802	
(920) 522-2334		(920) 522-2334	
JEFF@APEX-REM.COM		JEFF@APEX-REM.COM	
589 CAMPUS PL., OSHKOSH, WI		589 CAMPUS PL., OSHKOSH, WI	
APRIL 3, 2024		APRIL 3, 2024	
SCALE: 1/4" = 1'0" (PRINTED 18 X 24)		SCALE: 1/4" = 1'0" (PRINTED 18 X 24)	
FLOORING REPLACEMENT		FLOORING REPLACEMENT	
A1		A1	

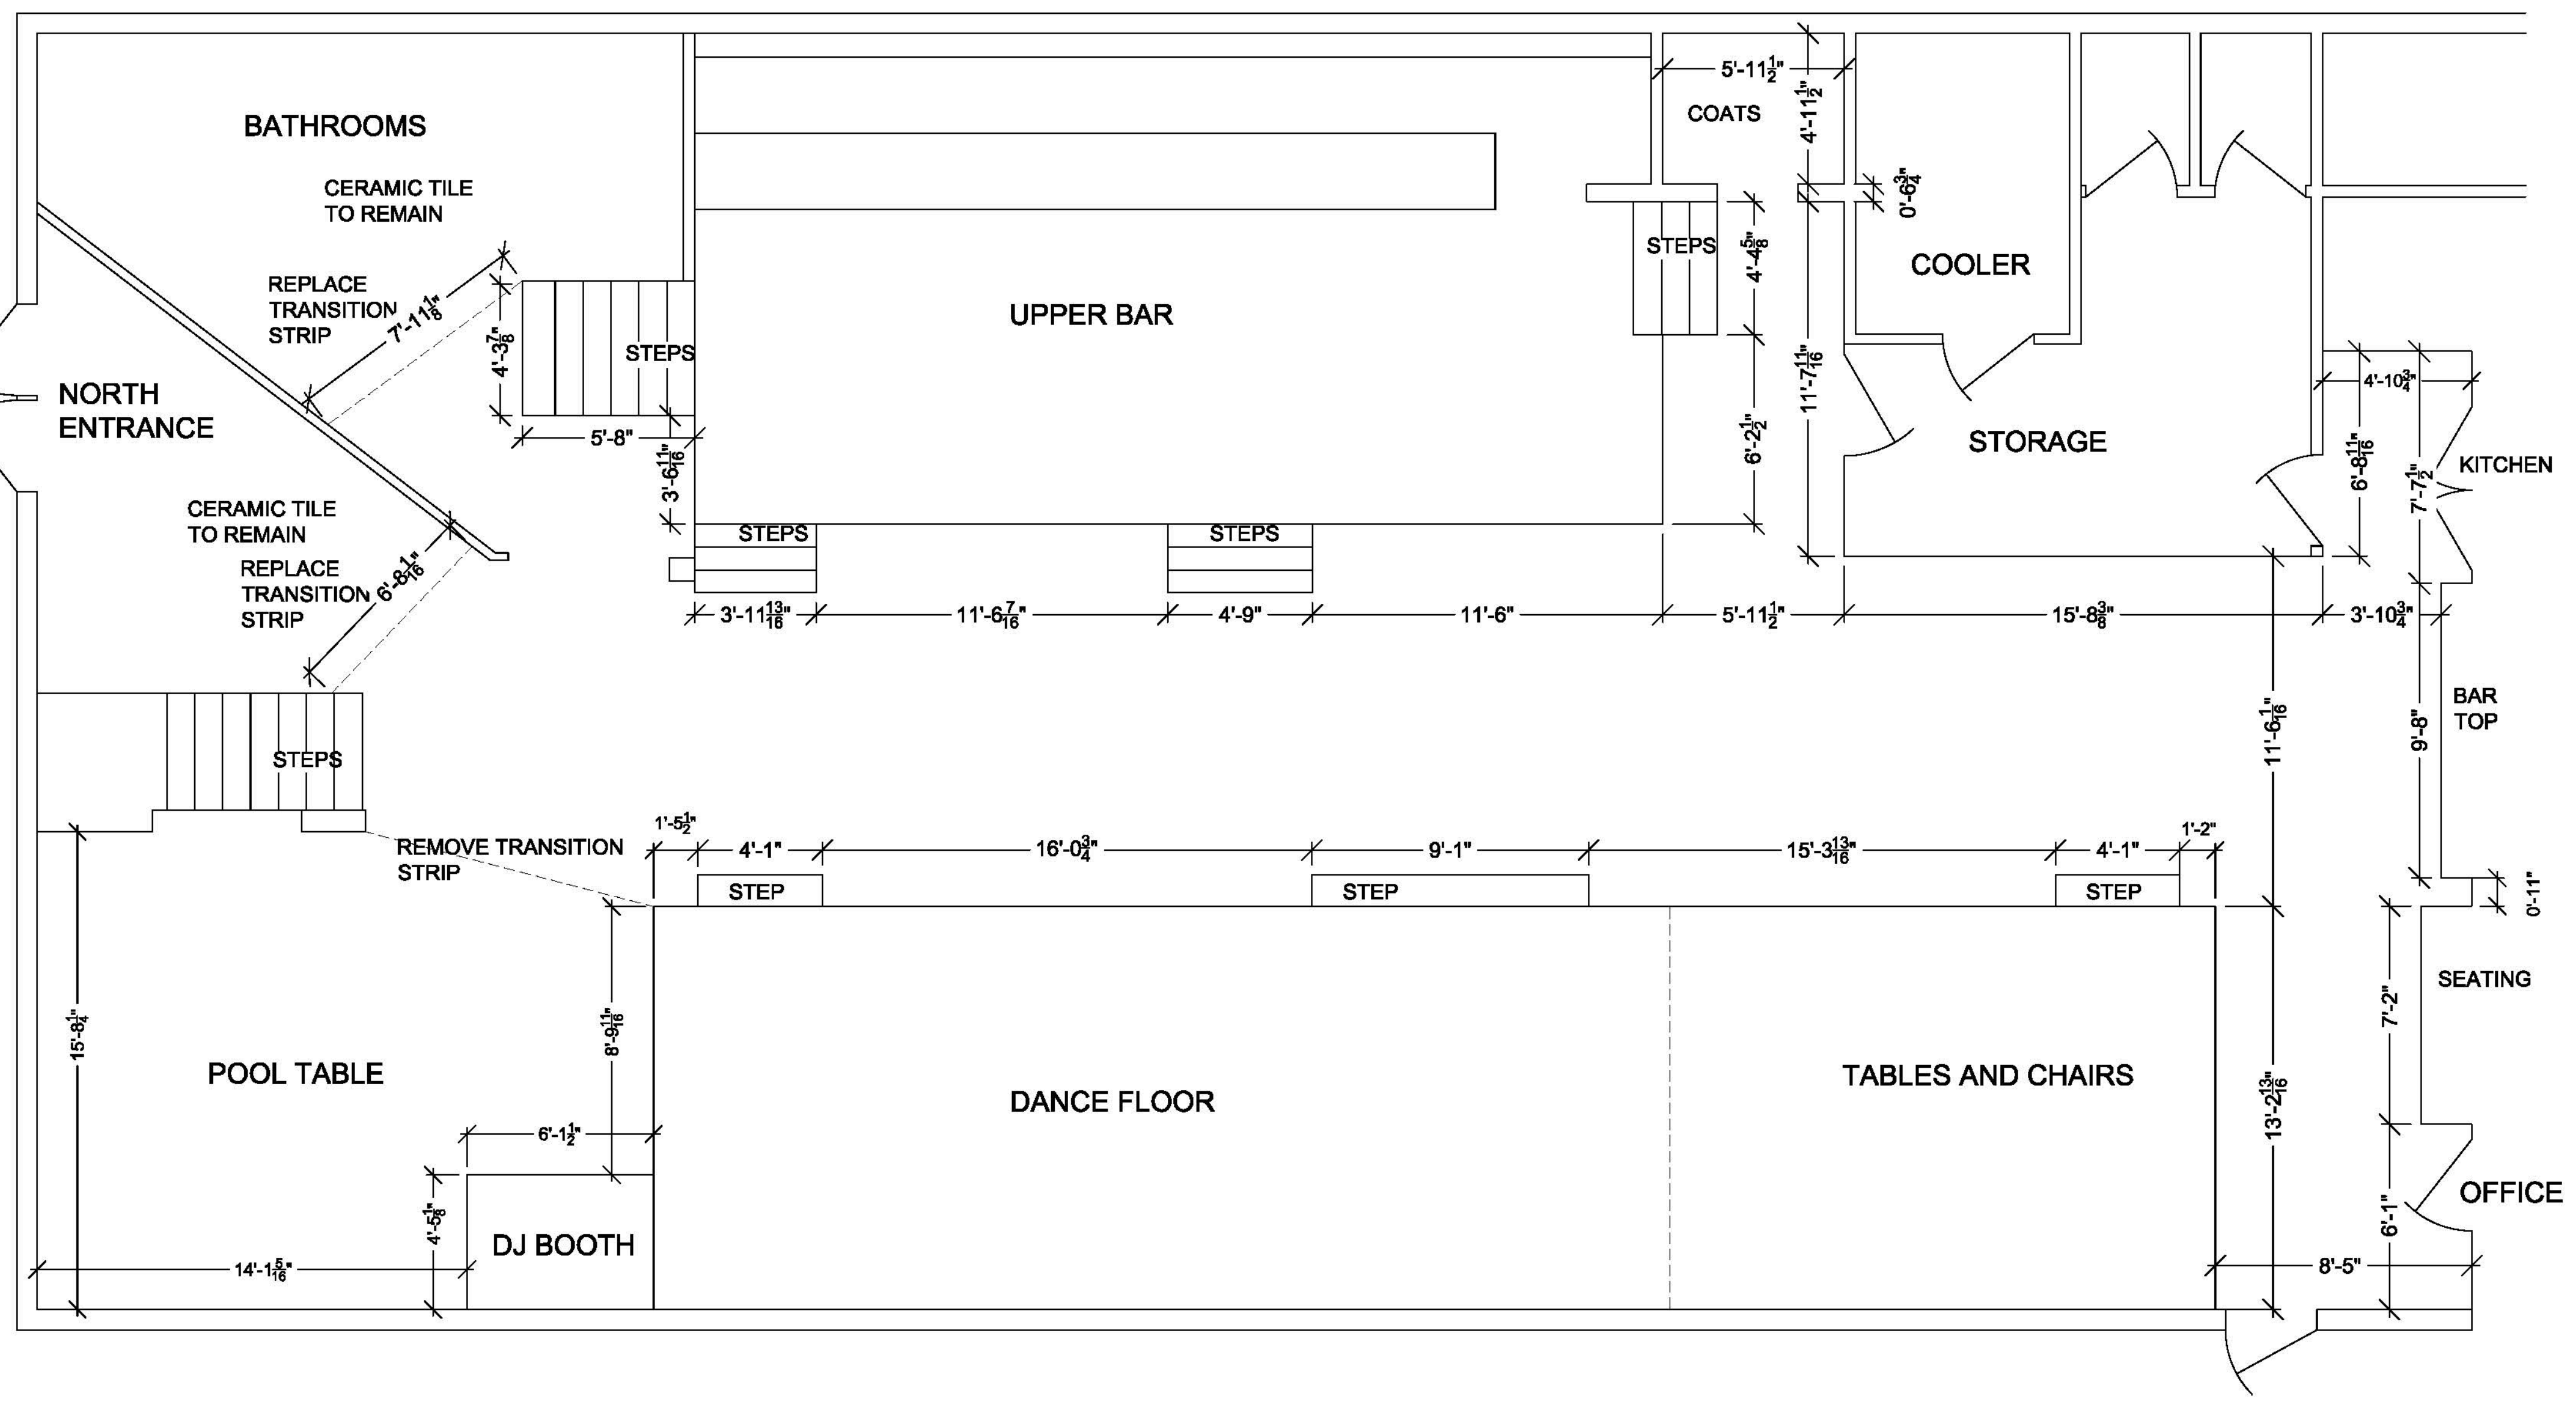

MOLLY McGUIRES

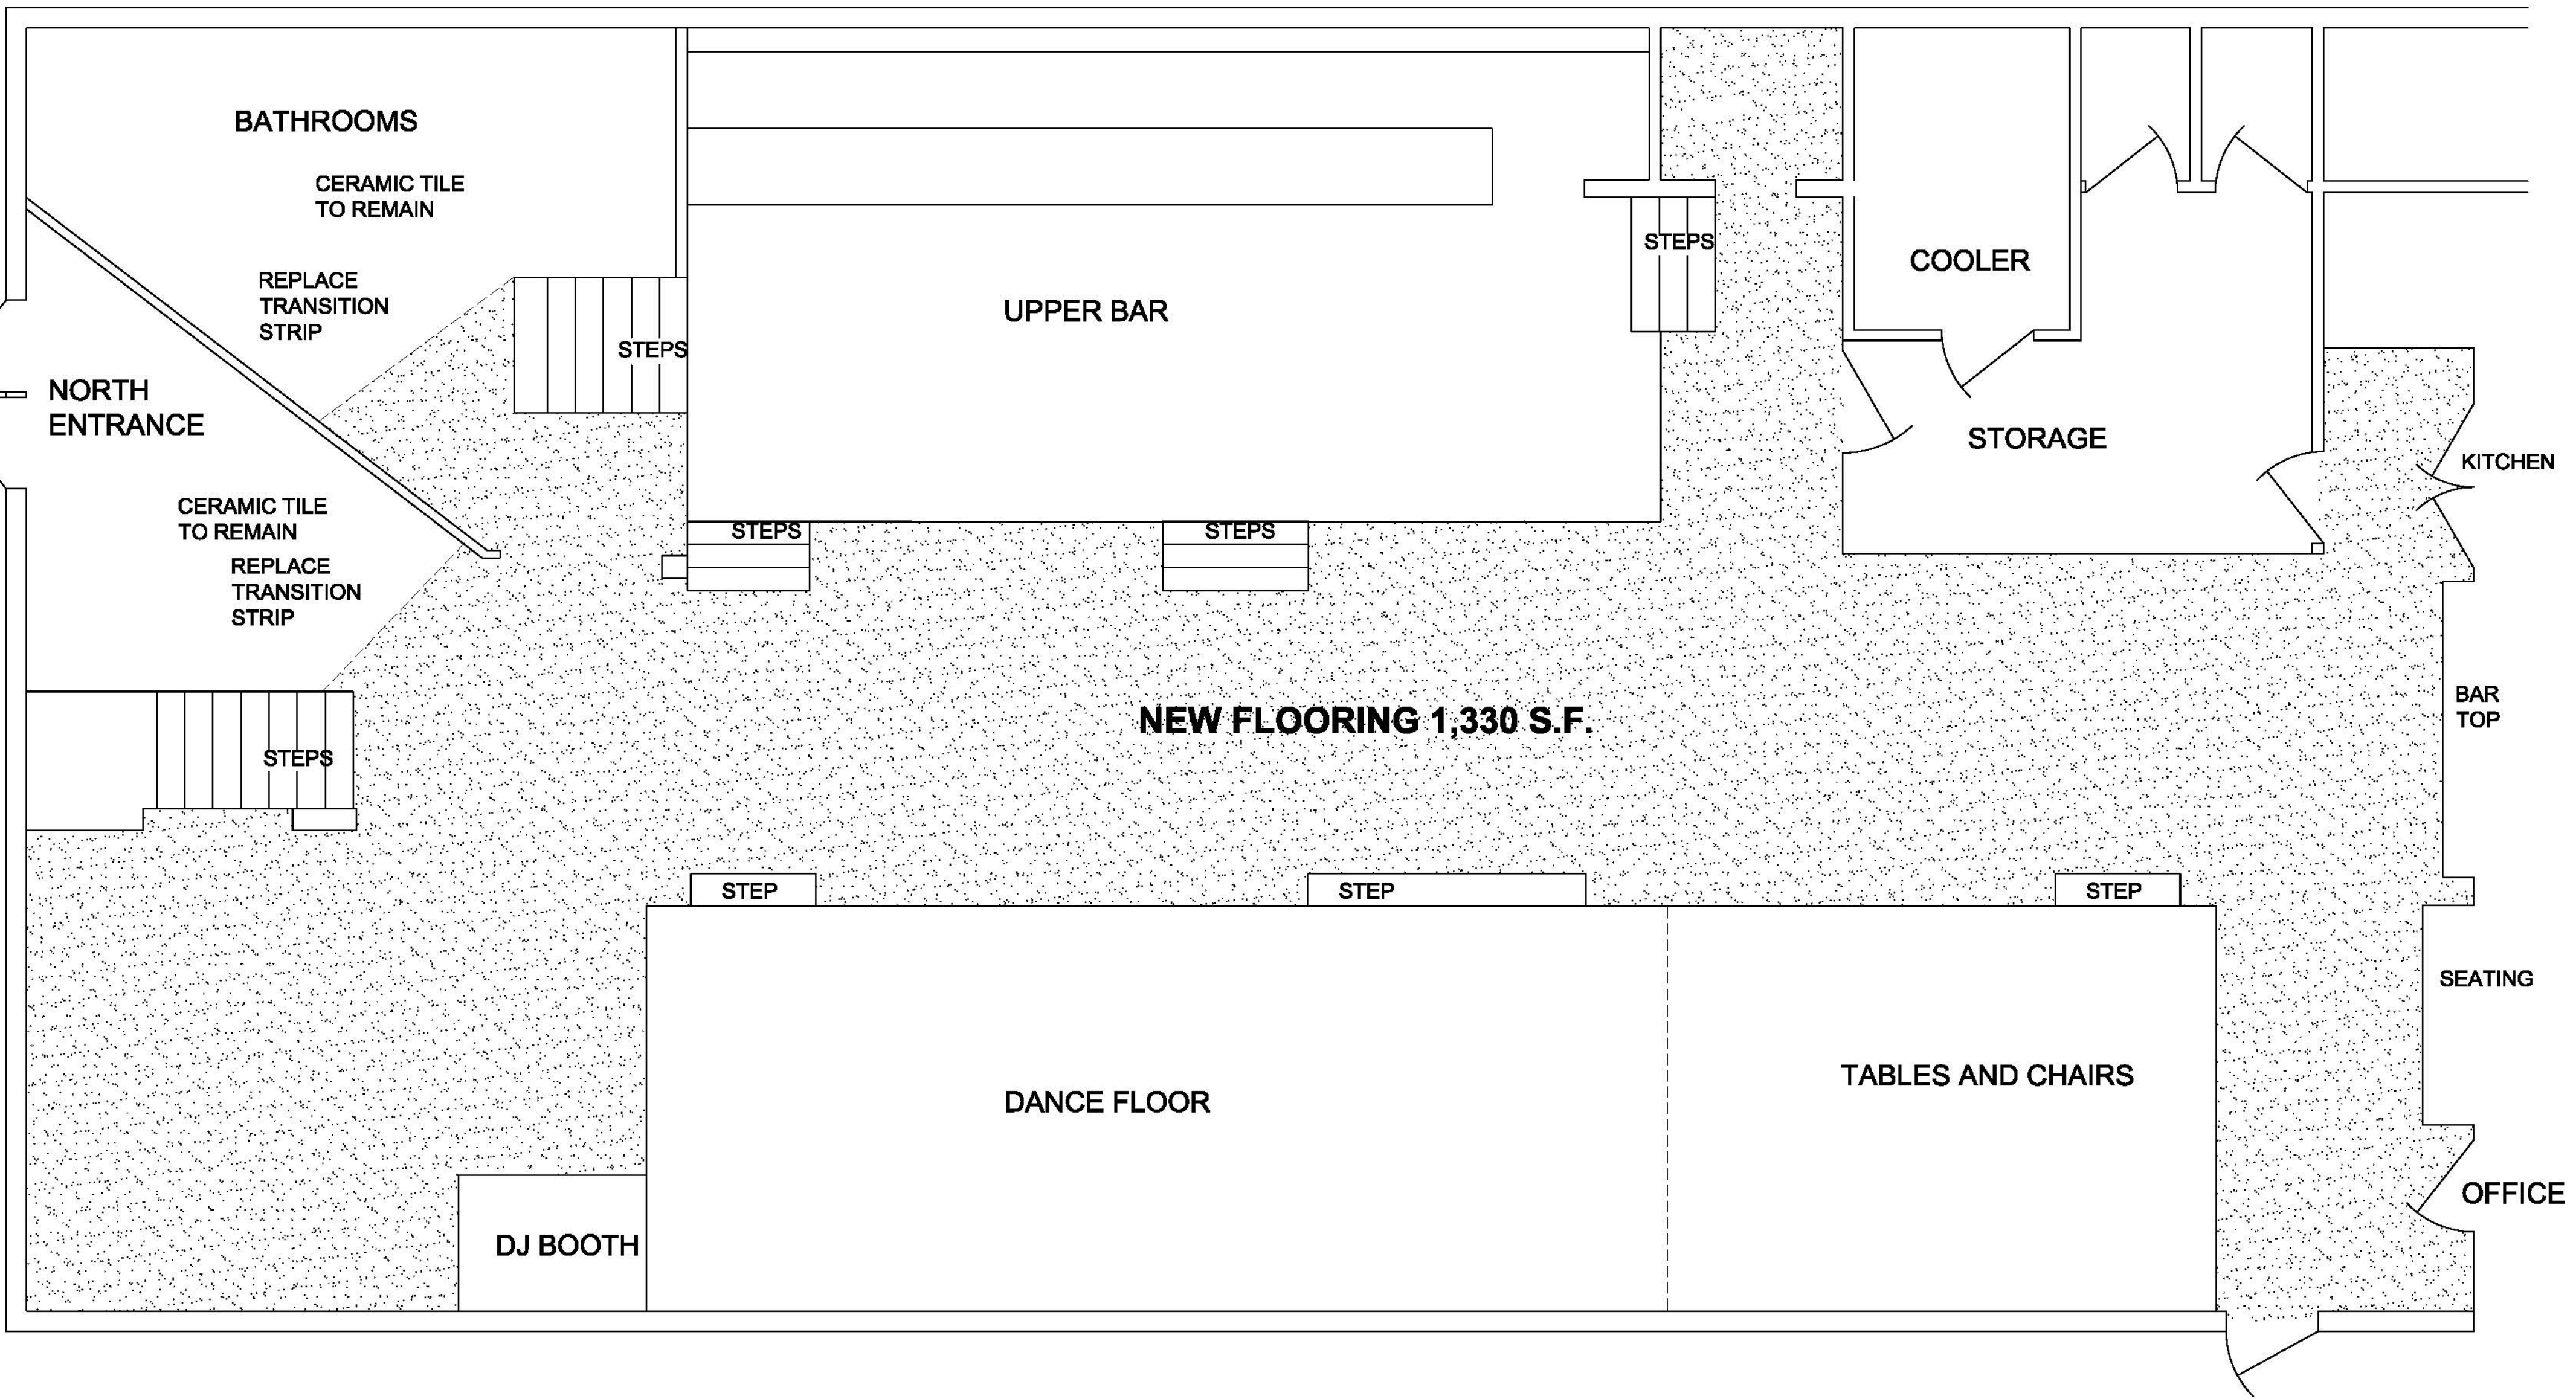

BATHROOMS

CERAMIC TILE TO REMAIN

REPLACE TRANSITION STRIP

NORTH ENTRANCE

CERAMIC TILE TO REMAIN

REPLACE TRANSITION STRIP

UPPER BAR

STEPS

COOLER

STORAGE

KITCHEN

NEW FLOORING 1,330 S.F.

BAR TOP

STEPS

STEP

STEP

STEP

DANCE FLOOR

TABLES AND CHAIRS

SEATING

DJ BOOTH

OFFICE